




GROUND FLOOR

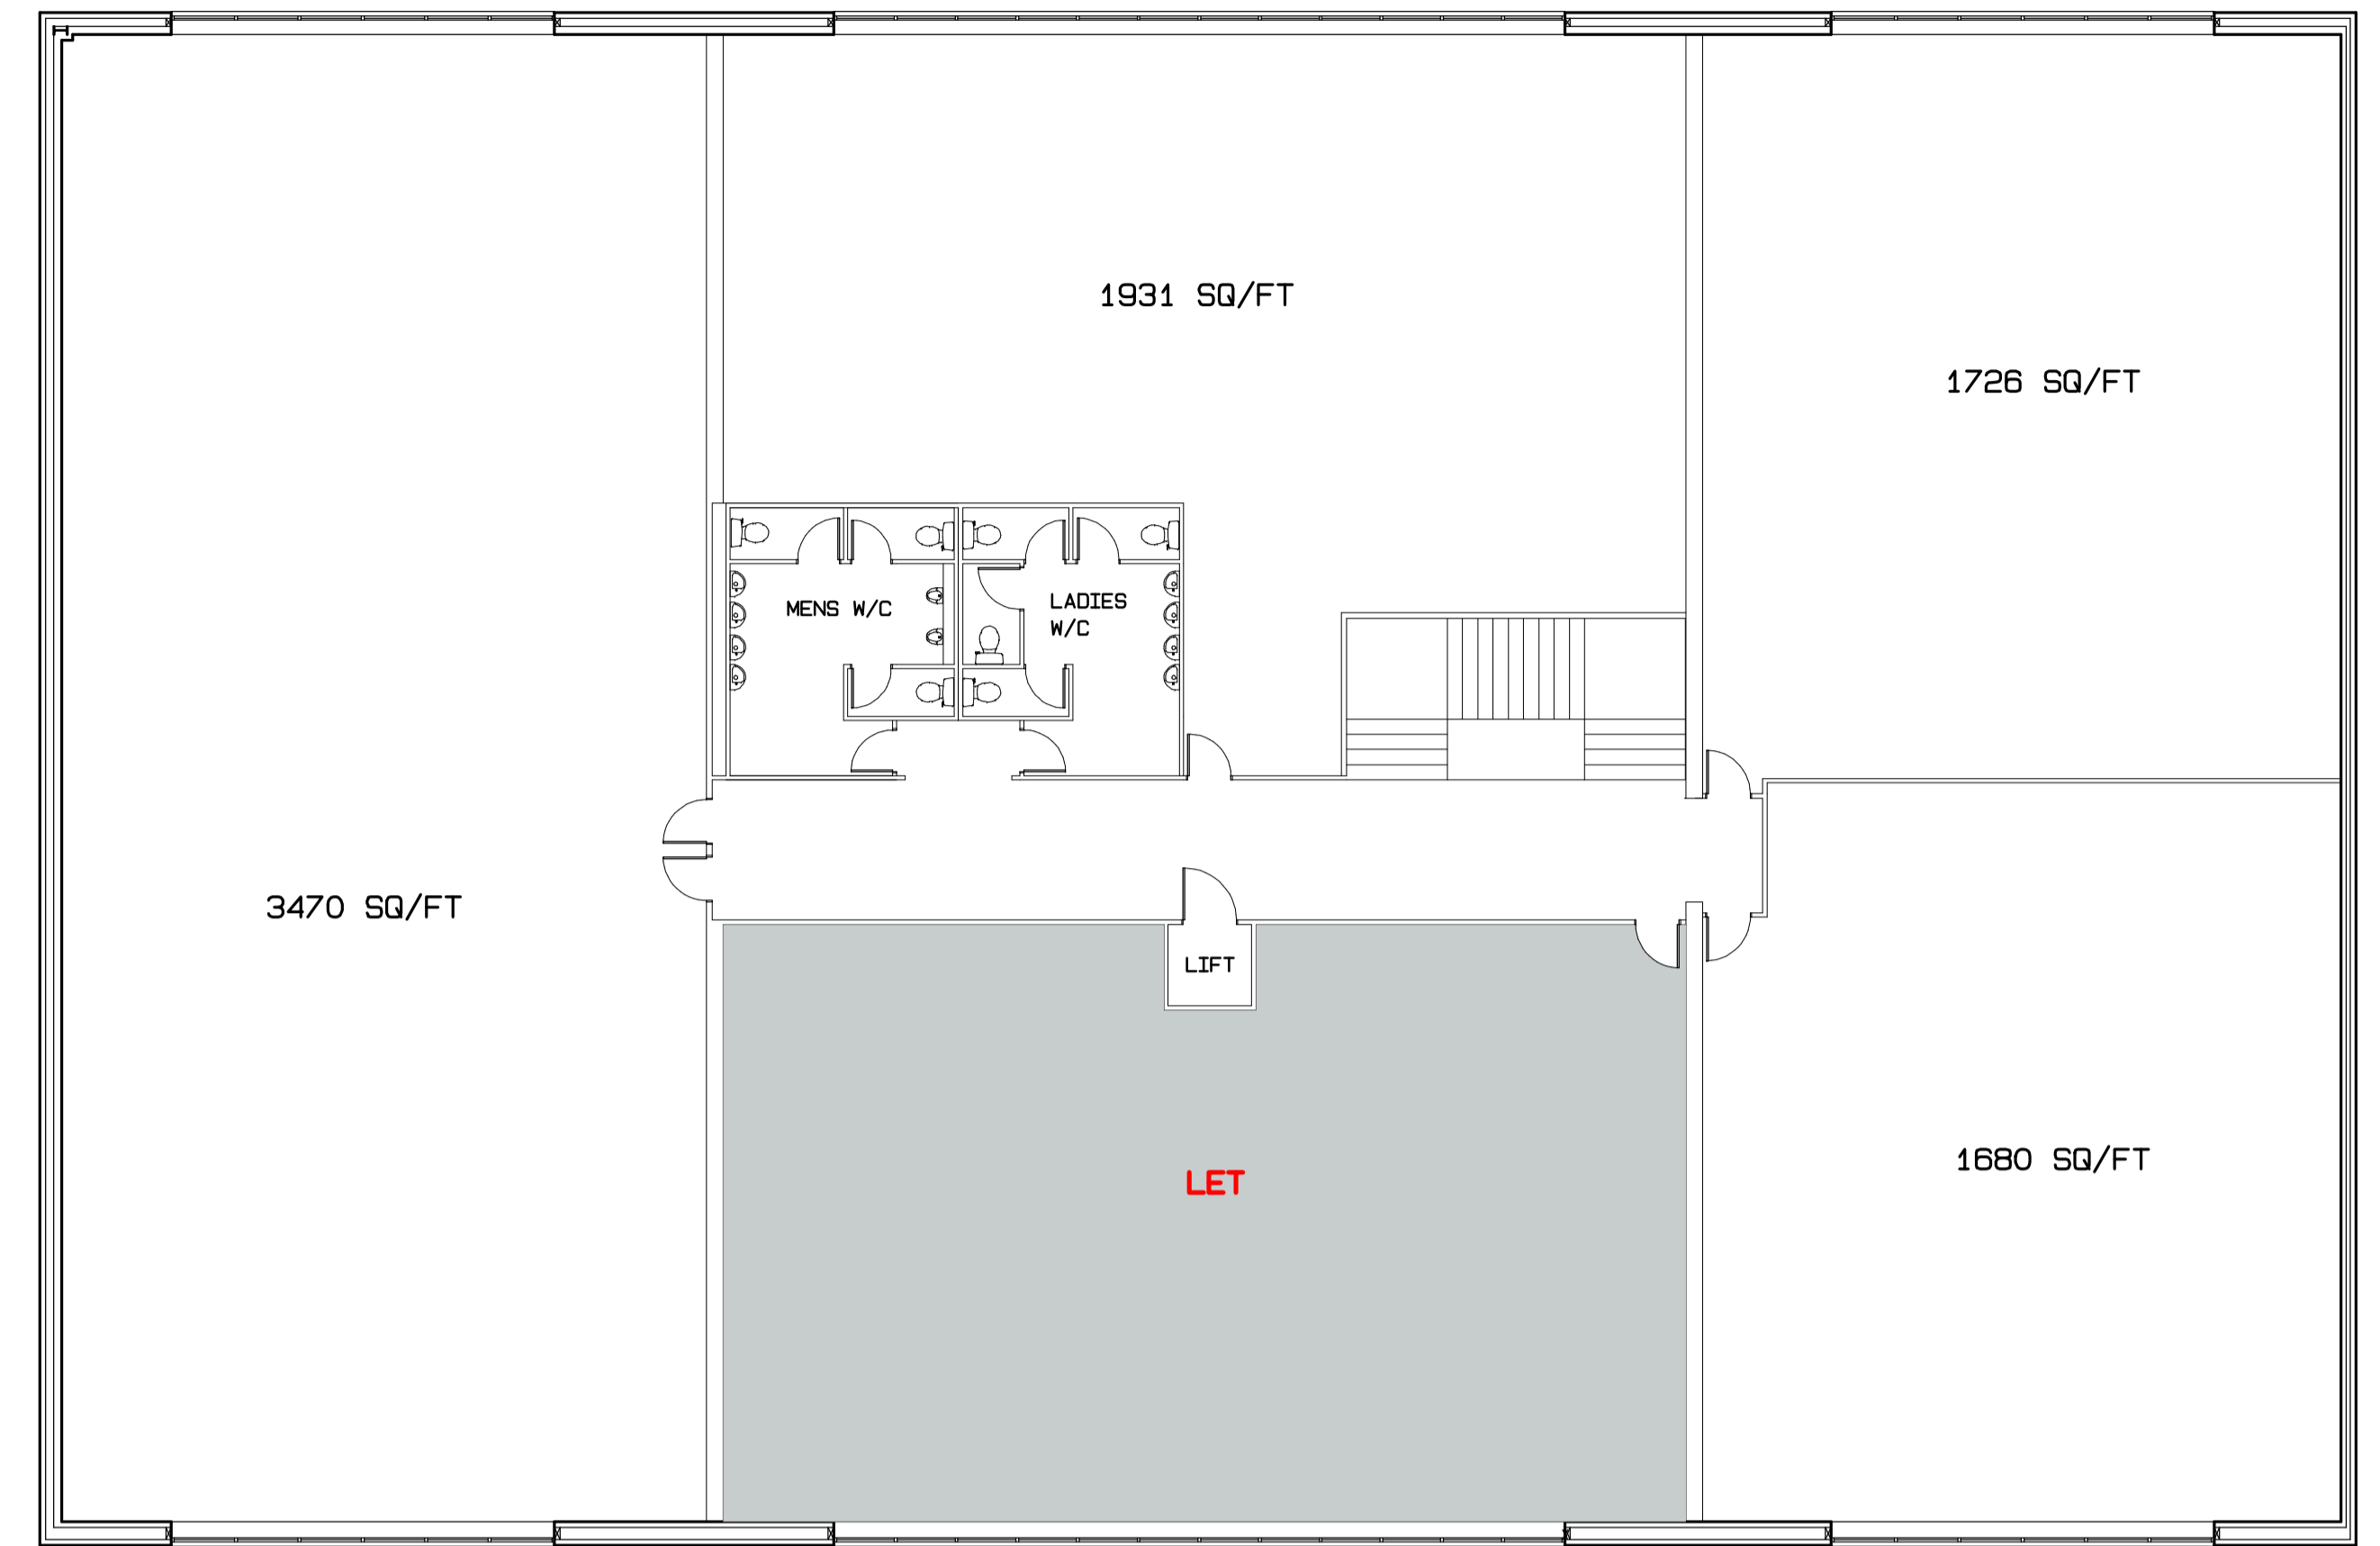


FIRST FLOOR

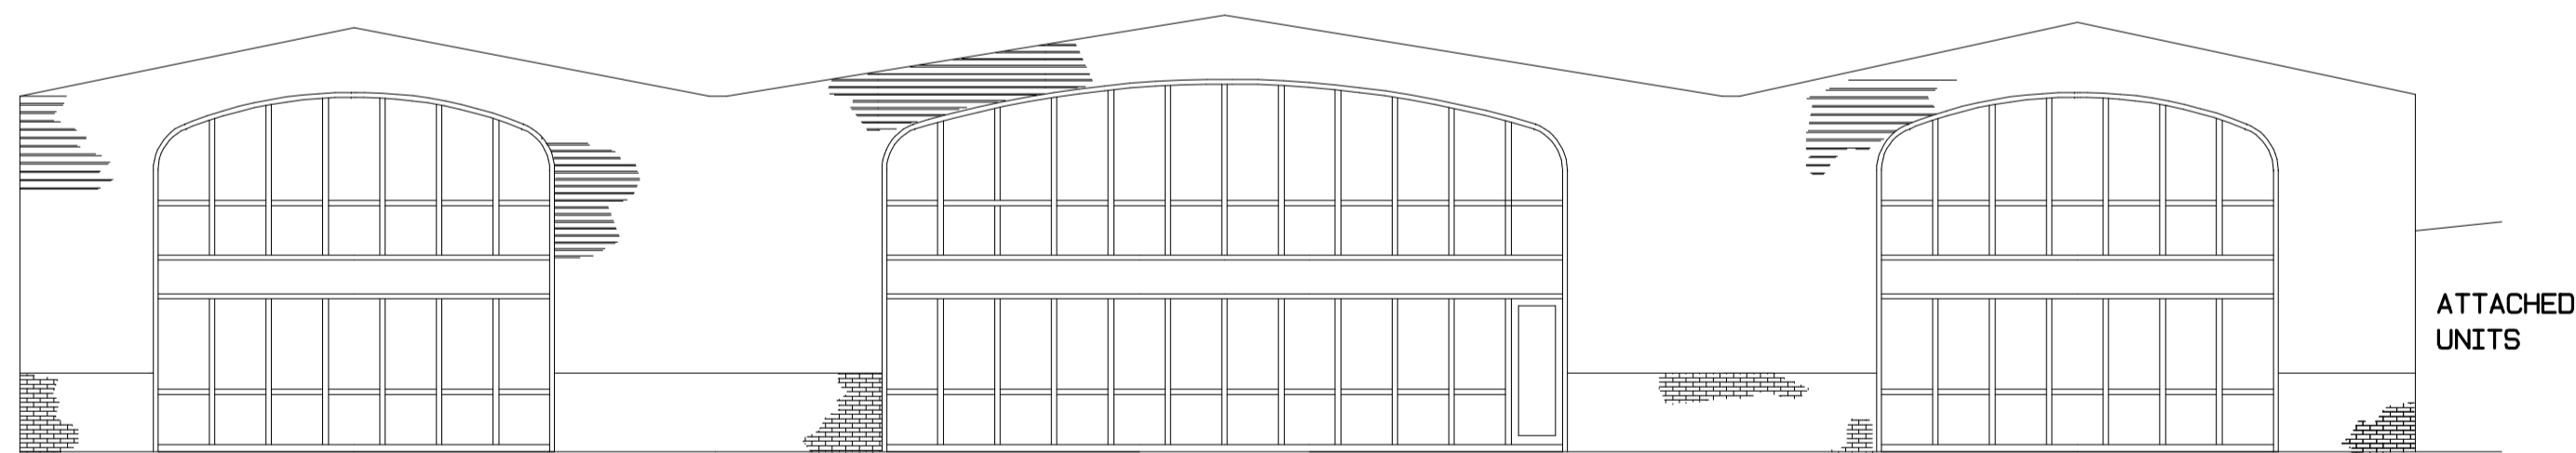

NORTH EAST ELEVATION

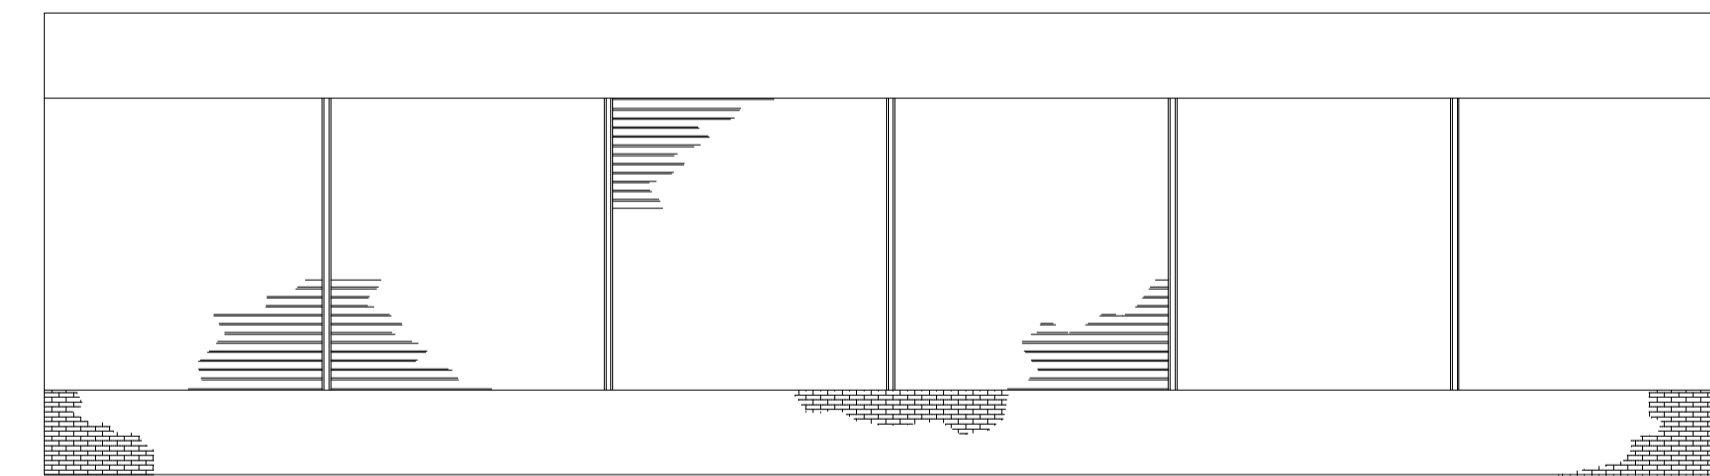

SOUTH EAST ELEVATION

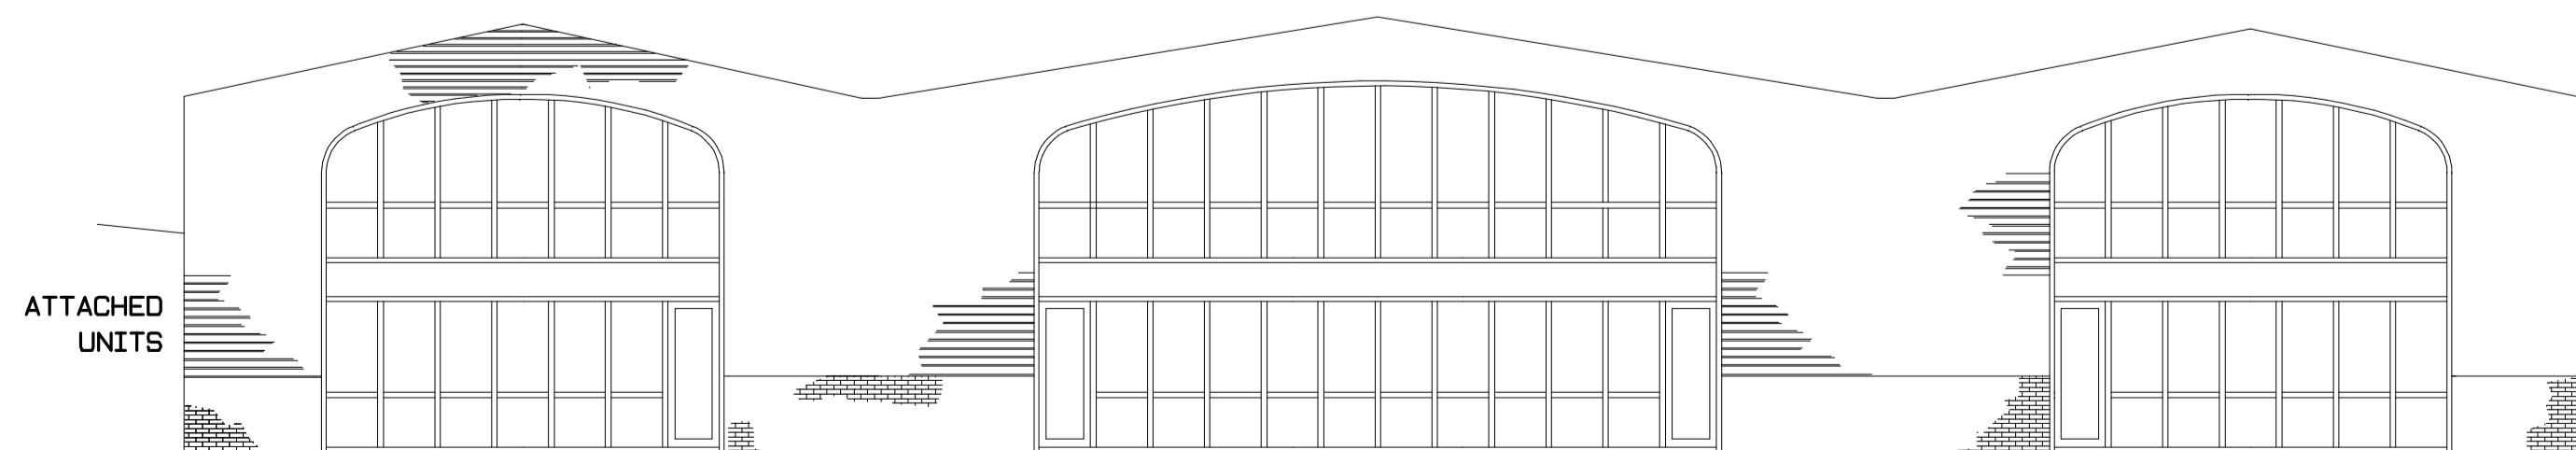

SOUTH WEST ELEVATION



NORTH WEST ELEVATION

DRAWING DESCRIPTION

PROPOSED OFFICES
GROVLEADS FARM
EAST HADDON

DATE	DRAWING No.	SCALE
01/09/2018	20_R1.OFFICES	1/125

All dimensions to be checked on site, any discrepancies to be reported to hwbrown prior to proceeding.

This drawing is the property of hwbrown and must not be copied or reproduced without prior written consent.

